

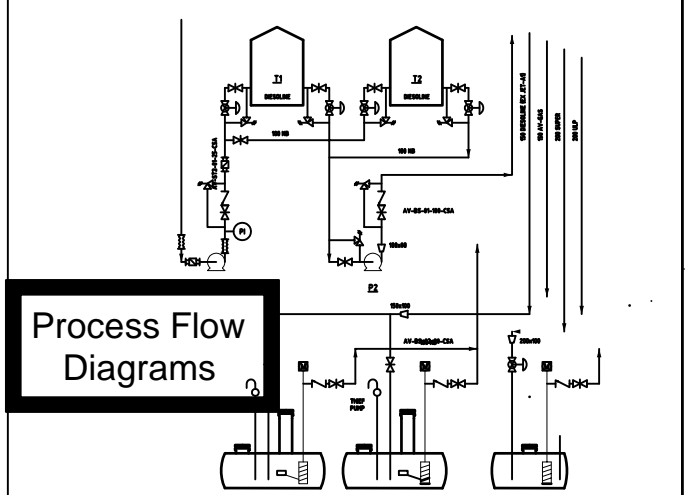


c:\Documents and Settings\Steve\My Documents\Drawings\01\Drawings\General_1.dwg, 24/04/2008 2:37:38 PM, ADUP Project Drafting www.adup.com.au Ph 612 9579 3604


1	2	3	4
RevNo	Revision note	Date	Signature
			Checked

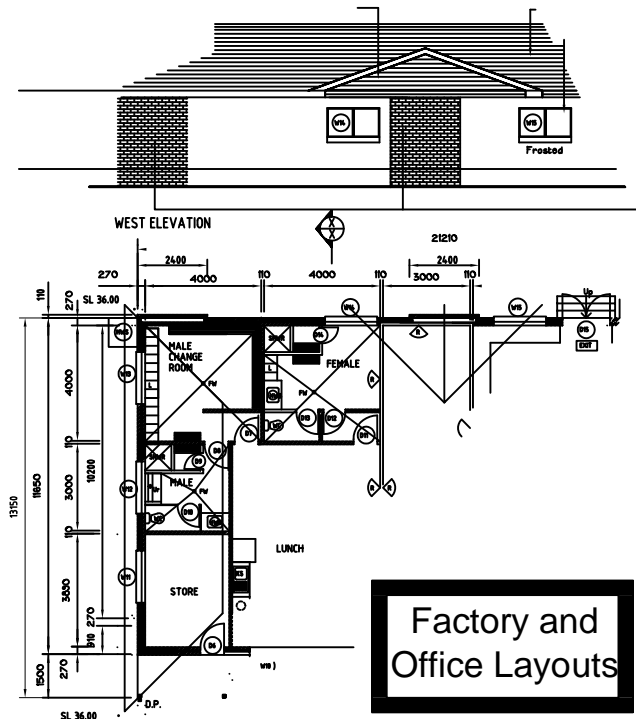


ADUP PTY. LTD.
 Industrial Drafting & project management
 2 Baker Street, Oatley NSW 2223 P.O. Box 6, Oatley NSW 2223
 Ph 9579 3604 Mob 0418 414243 Email cad@adup.com.au Web adup.com.au

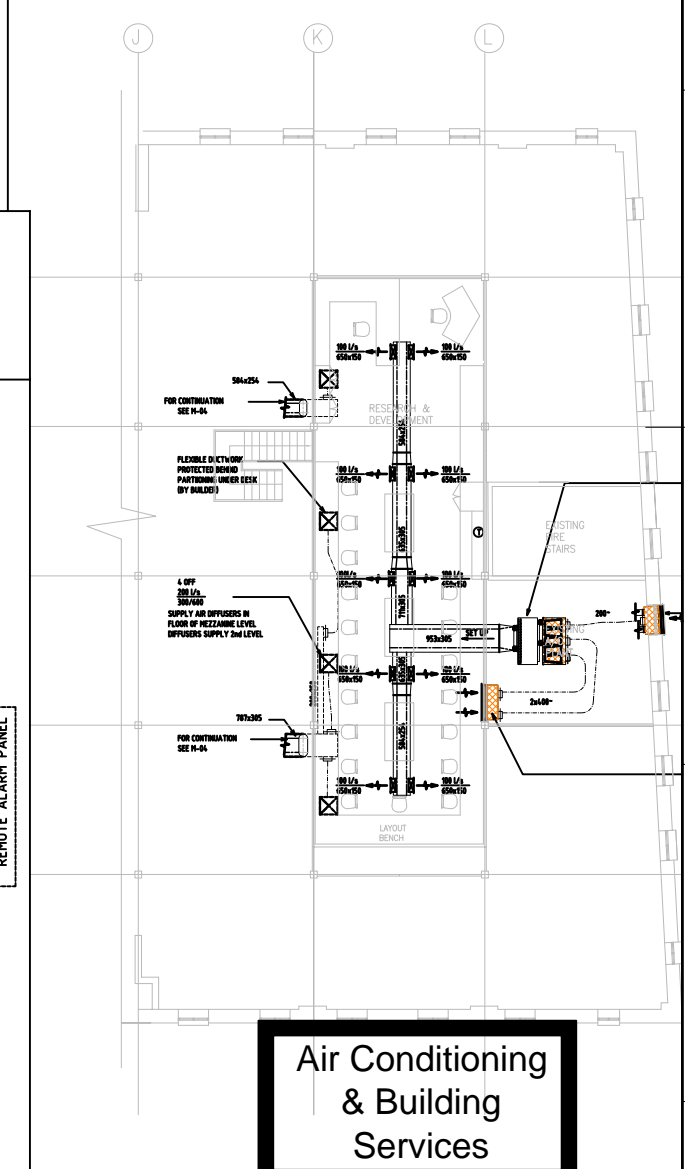

Electrical & Schematic

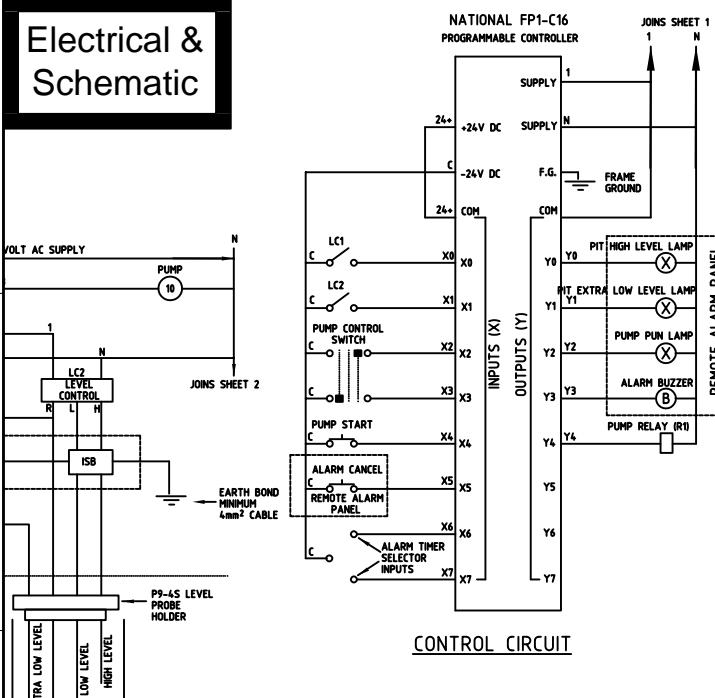

Itemref	Quantity	Title/Name, designation, material, dimension etc	Article No./Reference
Designed by S.T.	Checked by XXX	Approved by - date XXX - 00/00/00	Filename XXX
			Date 00/00/00
			Scale 1:1
SAMPLE			
Dr No			Edition 0
			Sheet 1/1

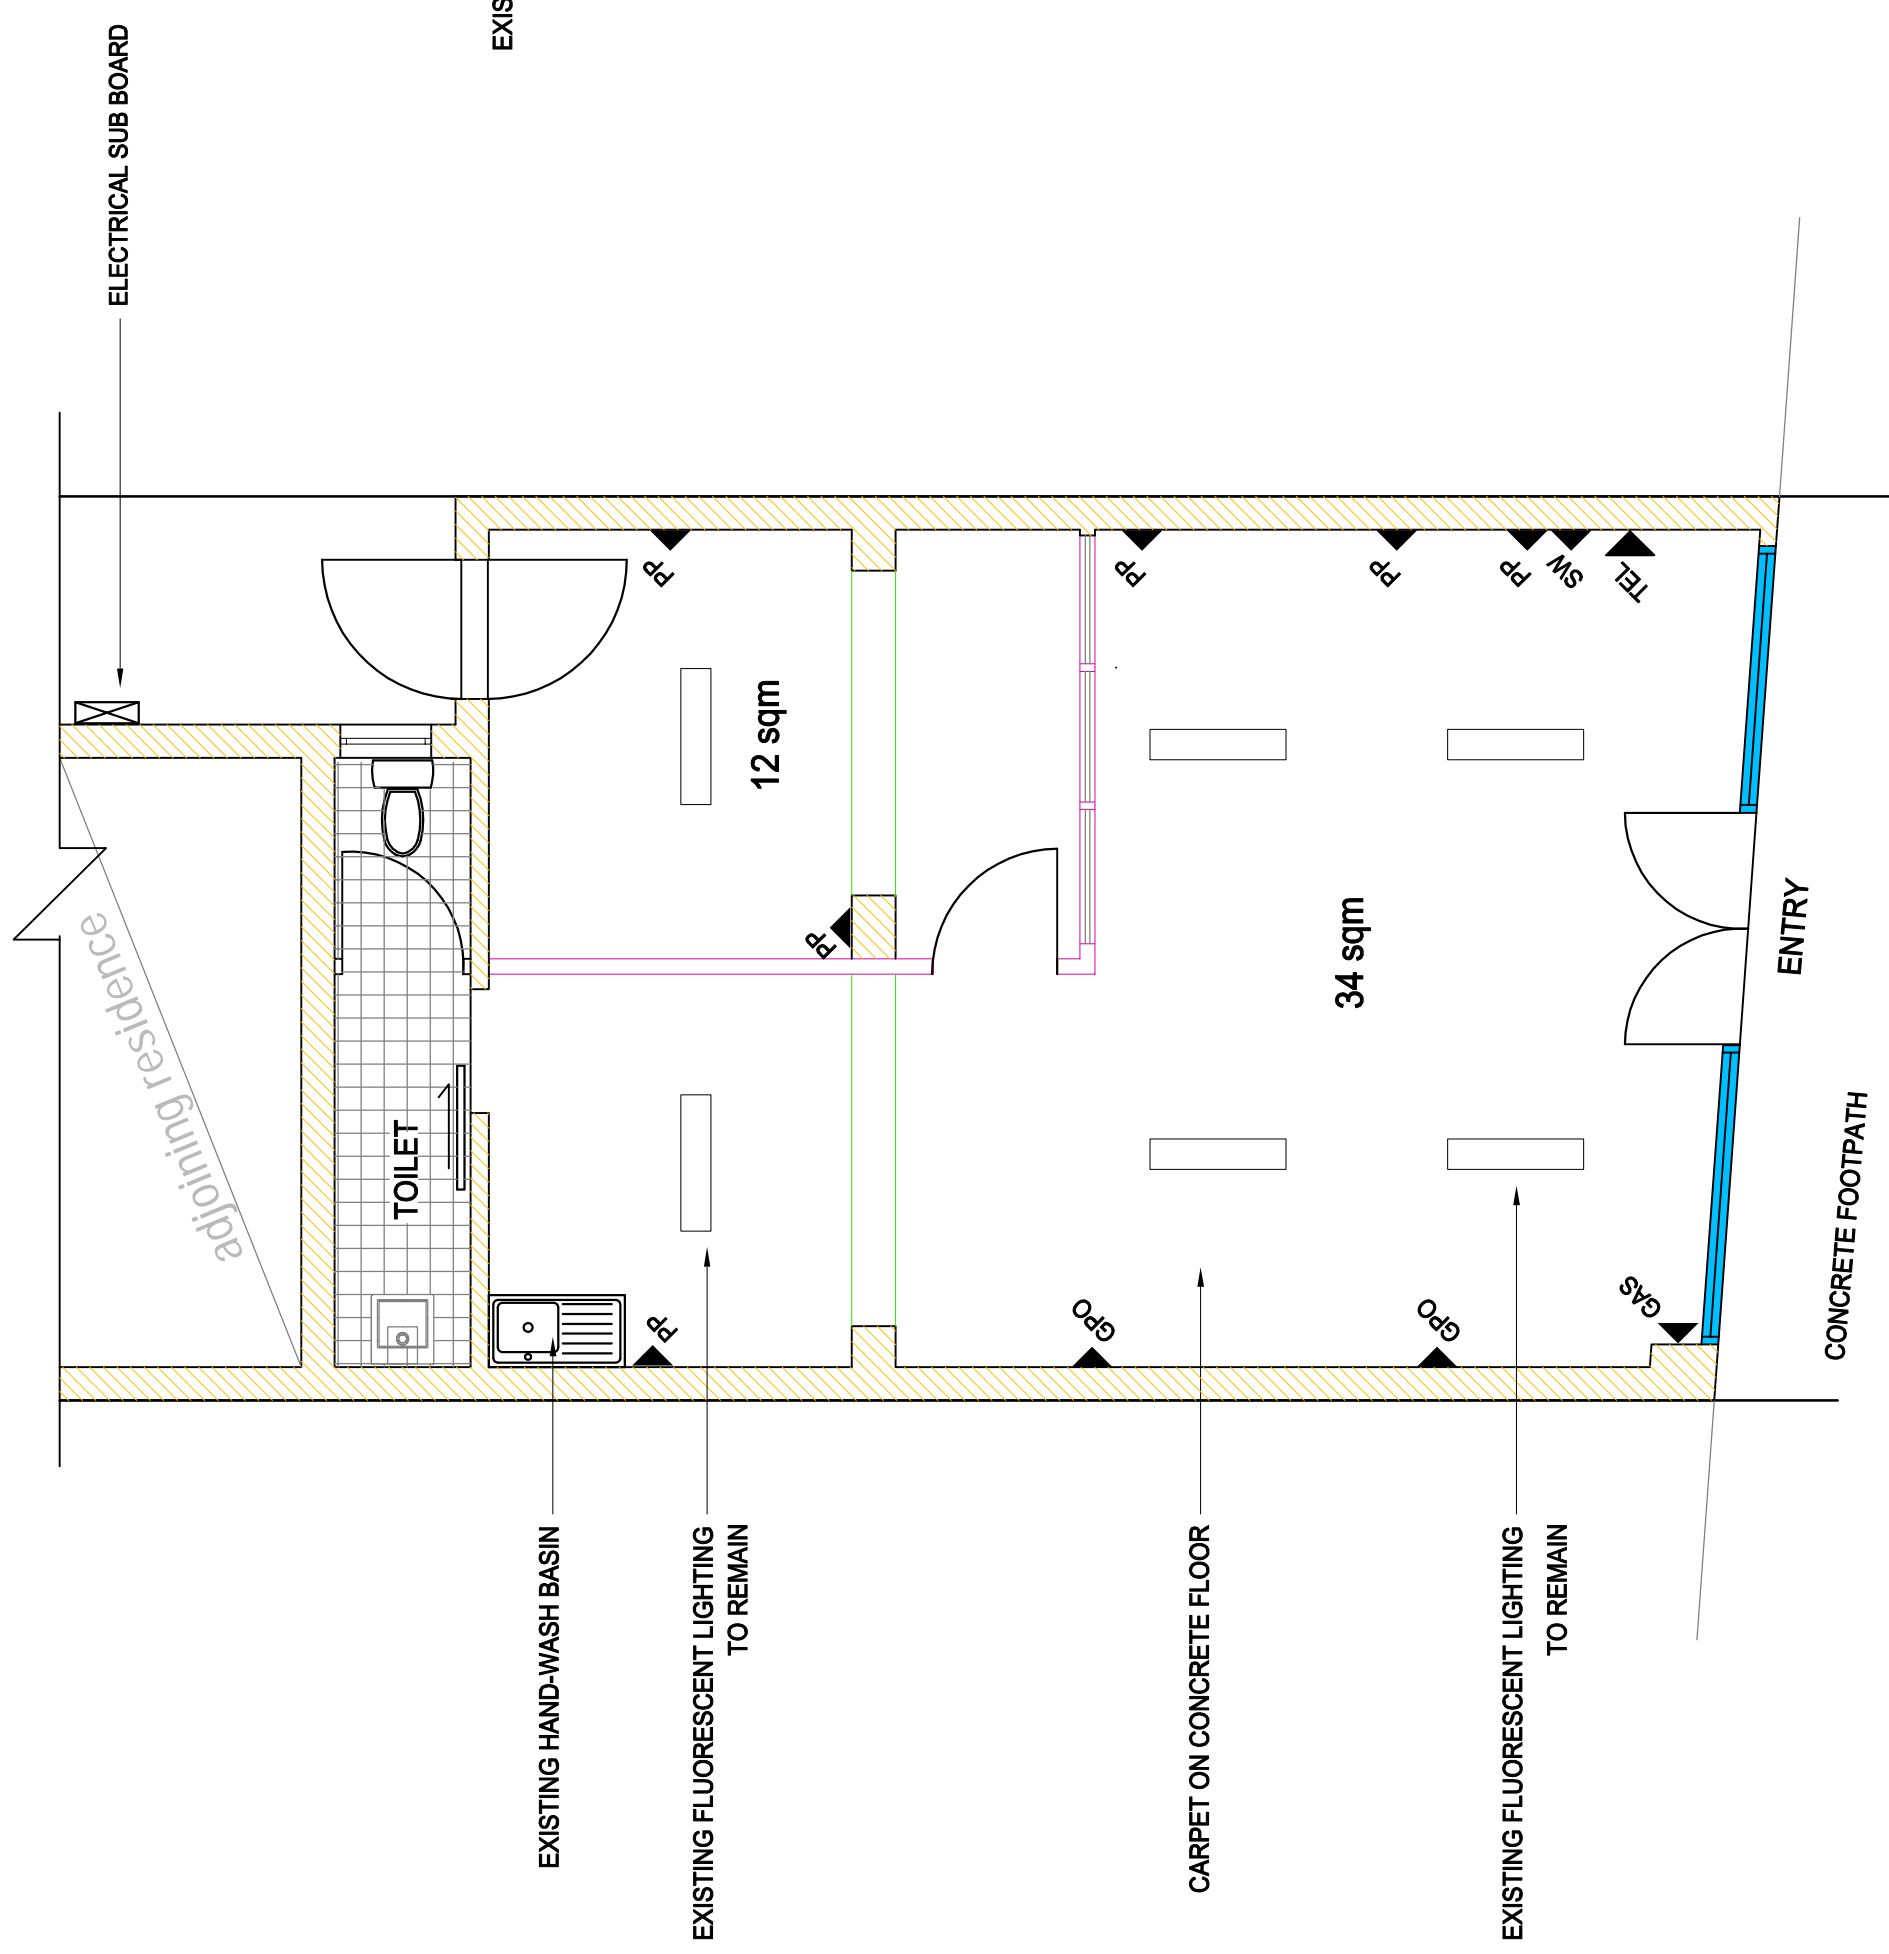

LEGEND:




- EXISTING STUD WALLS
- EXISTING GLASS SHOP FRONT
- EXISTING BRICK WALL

EXISTING FLOOR PLAN
SCALE 1 : 100

LEGEND:

- PROPOSED SMOKE ALARM
- EXISTING STUD WALLS
- EXISTING GLASS SHOP FRONT
- EXISTING BRICK WALL
- PROPOSED 1200 mm DWARF WALL

PROPOSED FLOOR PLAN
SCALE 1 : 100

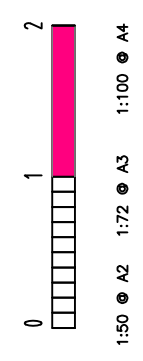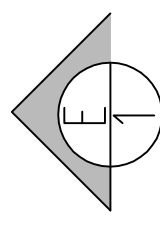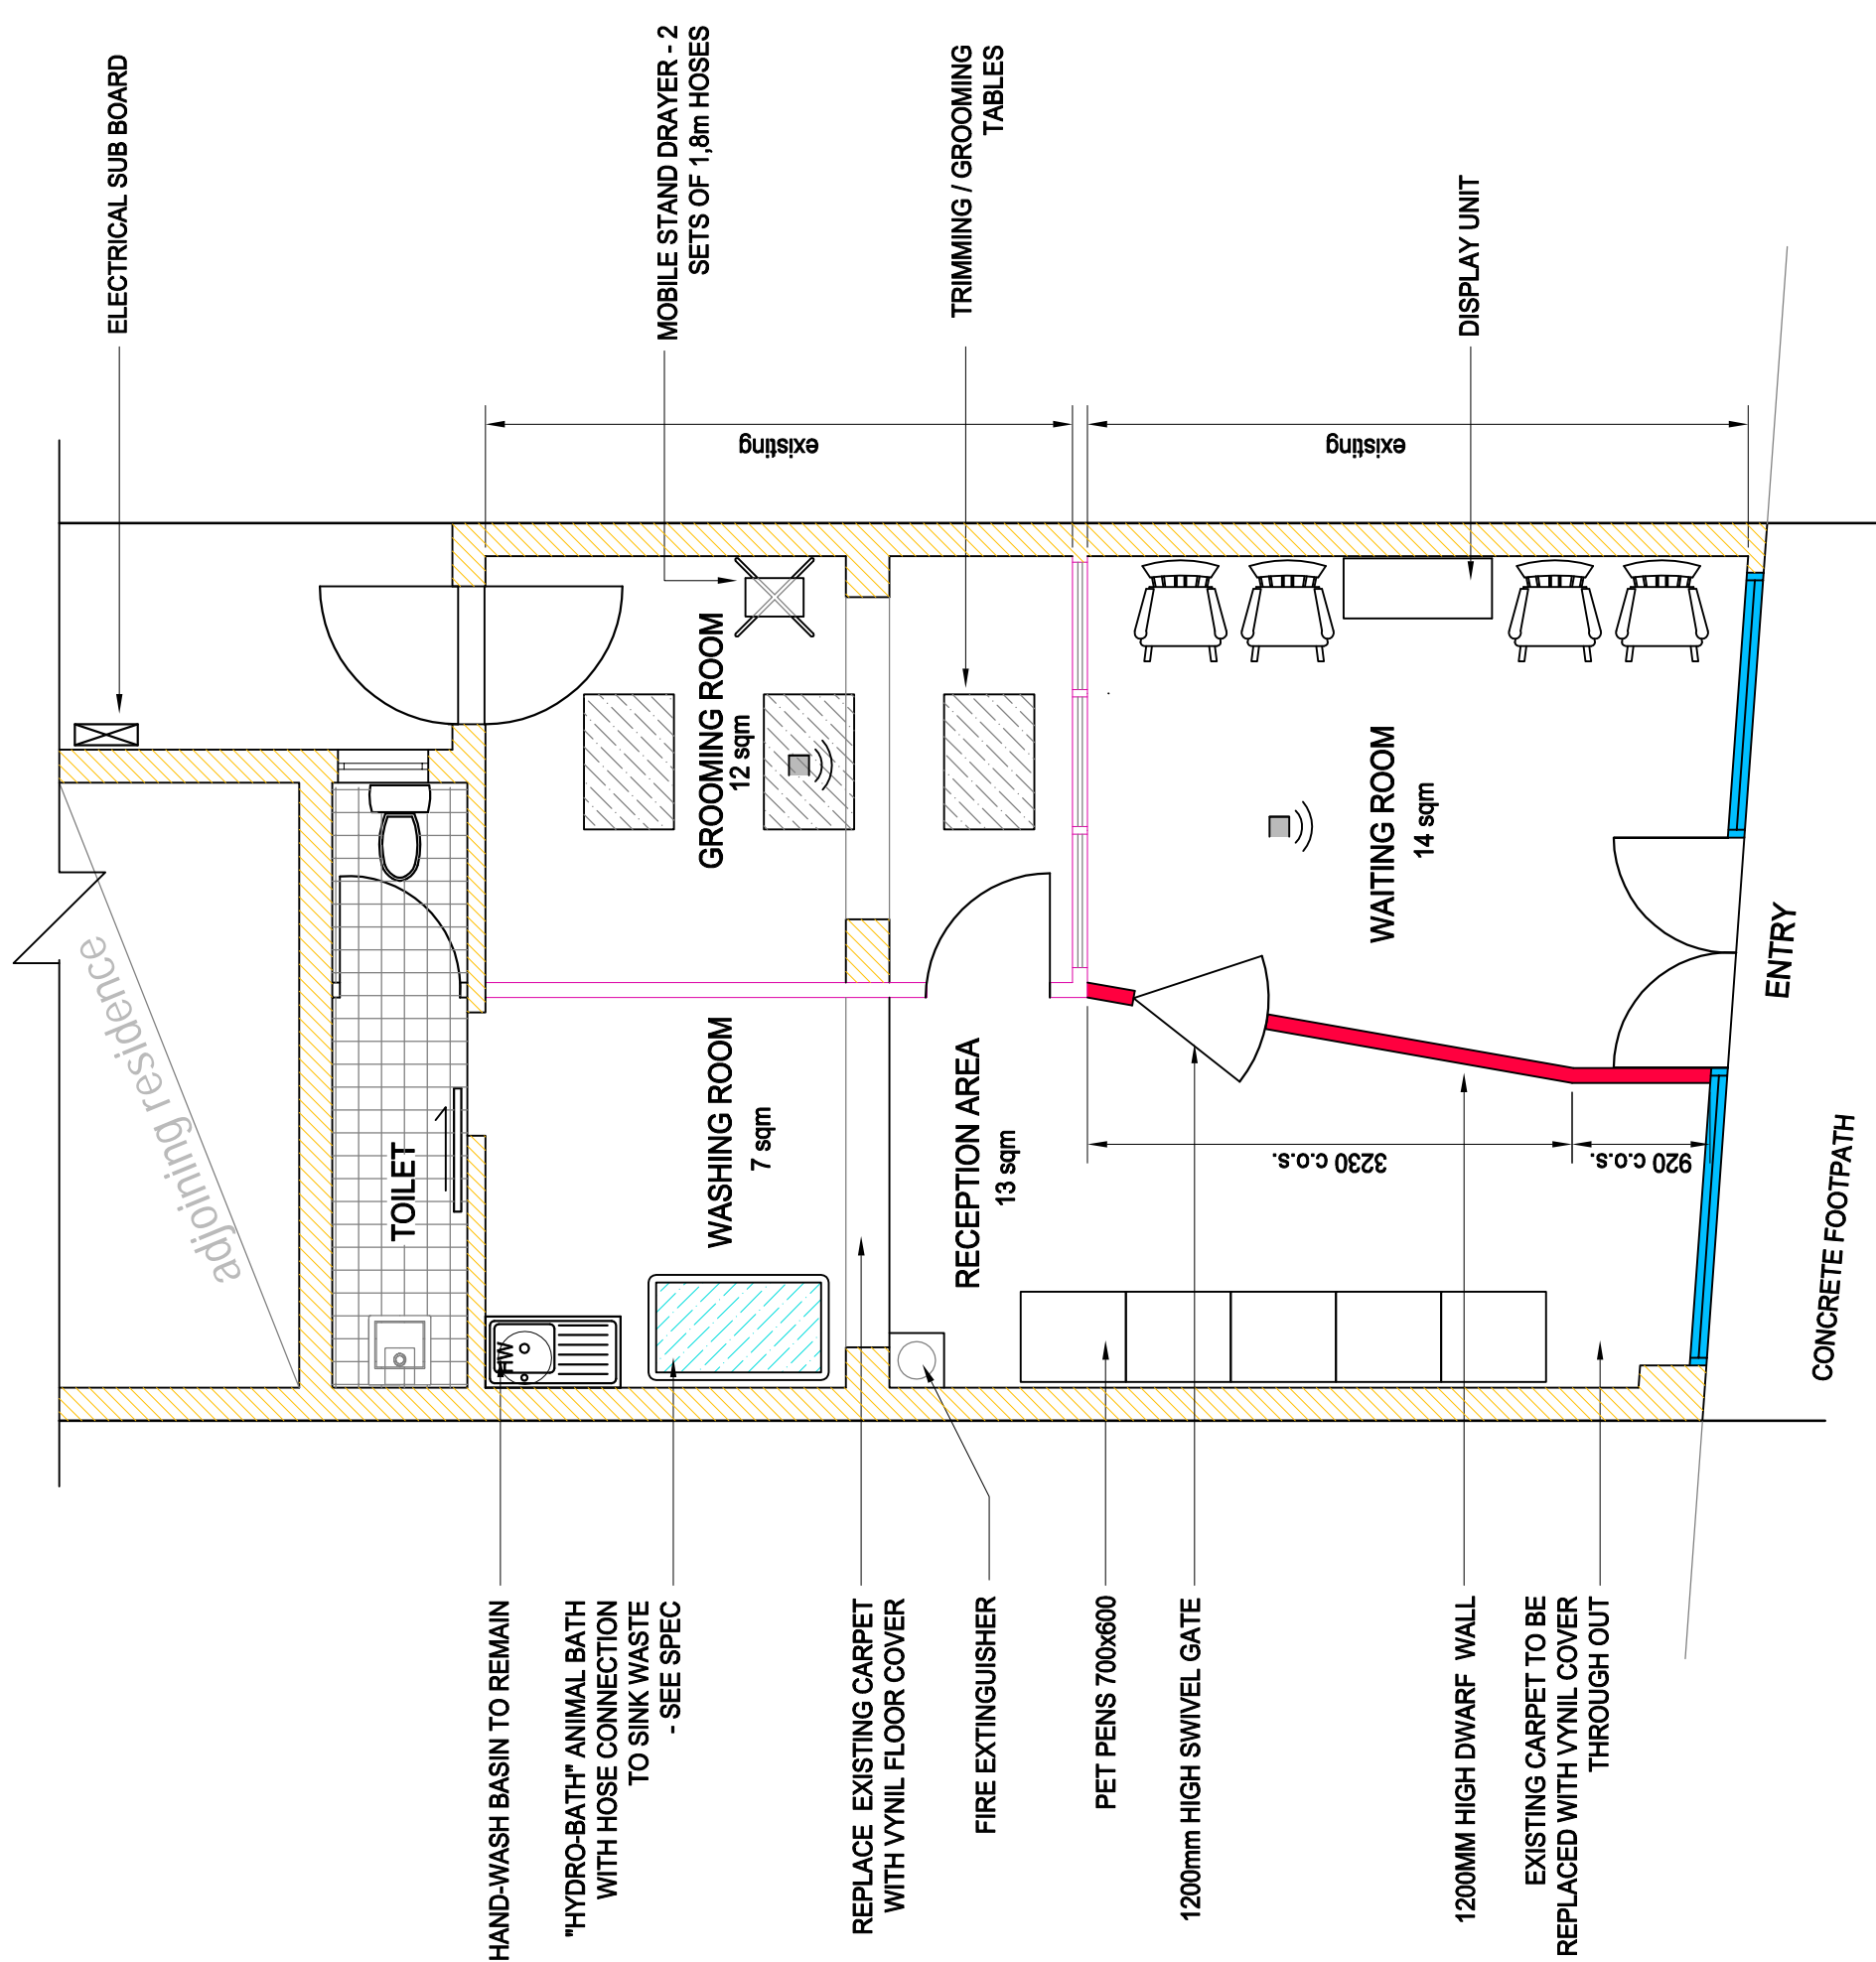

Rev	Description	By	Date
0	FOR REVIEW	S.T.	18.5.07

Drawn By

ADUP PTY. LTD.
Industrial Draughting & project management
2 Baker Street, Oatley NSW 2223 P.O. Box 6, Oatley NSW 2223
Ph 9579 3604 Fax 9579 1604 Mob 0418 414243 Email adup@pushhome.com.au

Principal

DOG GONE
33 POUCH PDE
BOGVILLE 2311
Ph 0345 820 338 , 02 5843 2785

Project


PET CARE SALON
33 POUCH PDE
BOGVILLE 2311

Title

EXISTING FLOOR PLAN

DATE 18.05.07
DRAWN ADUP
CHECKED M.C.
SCALE 1:50 @ A2


DRAWING NUMBER
D2194-1

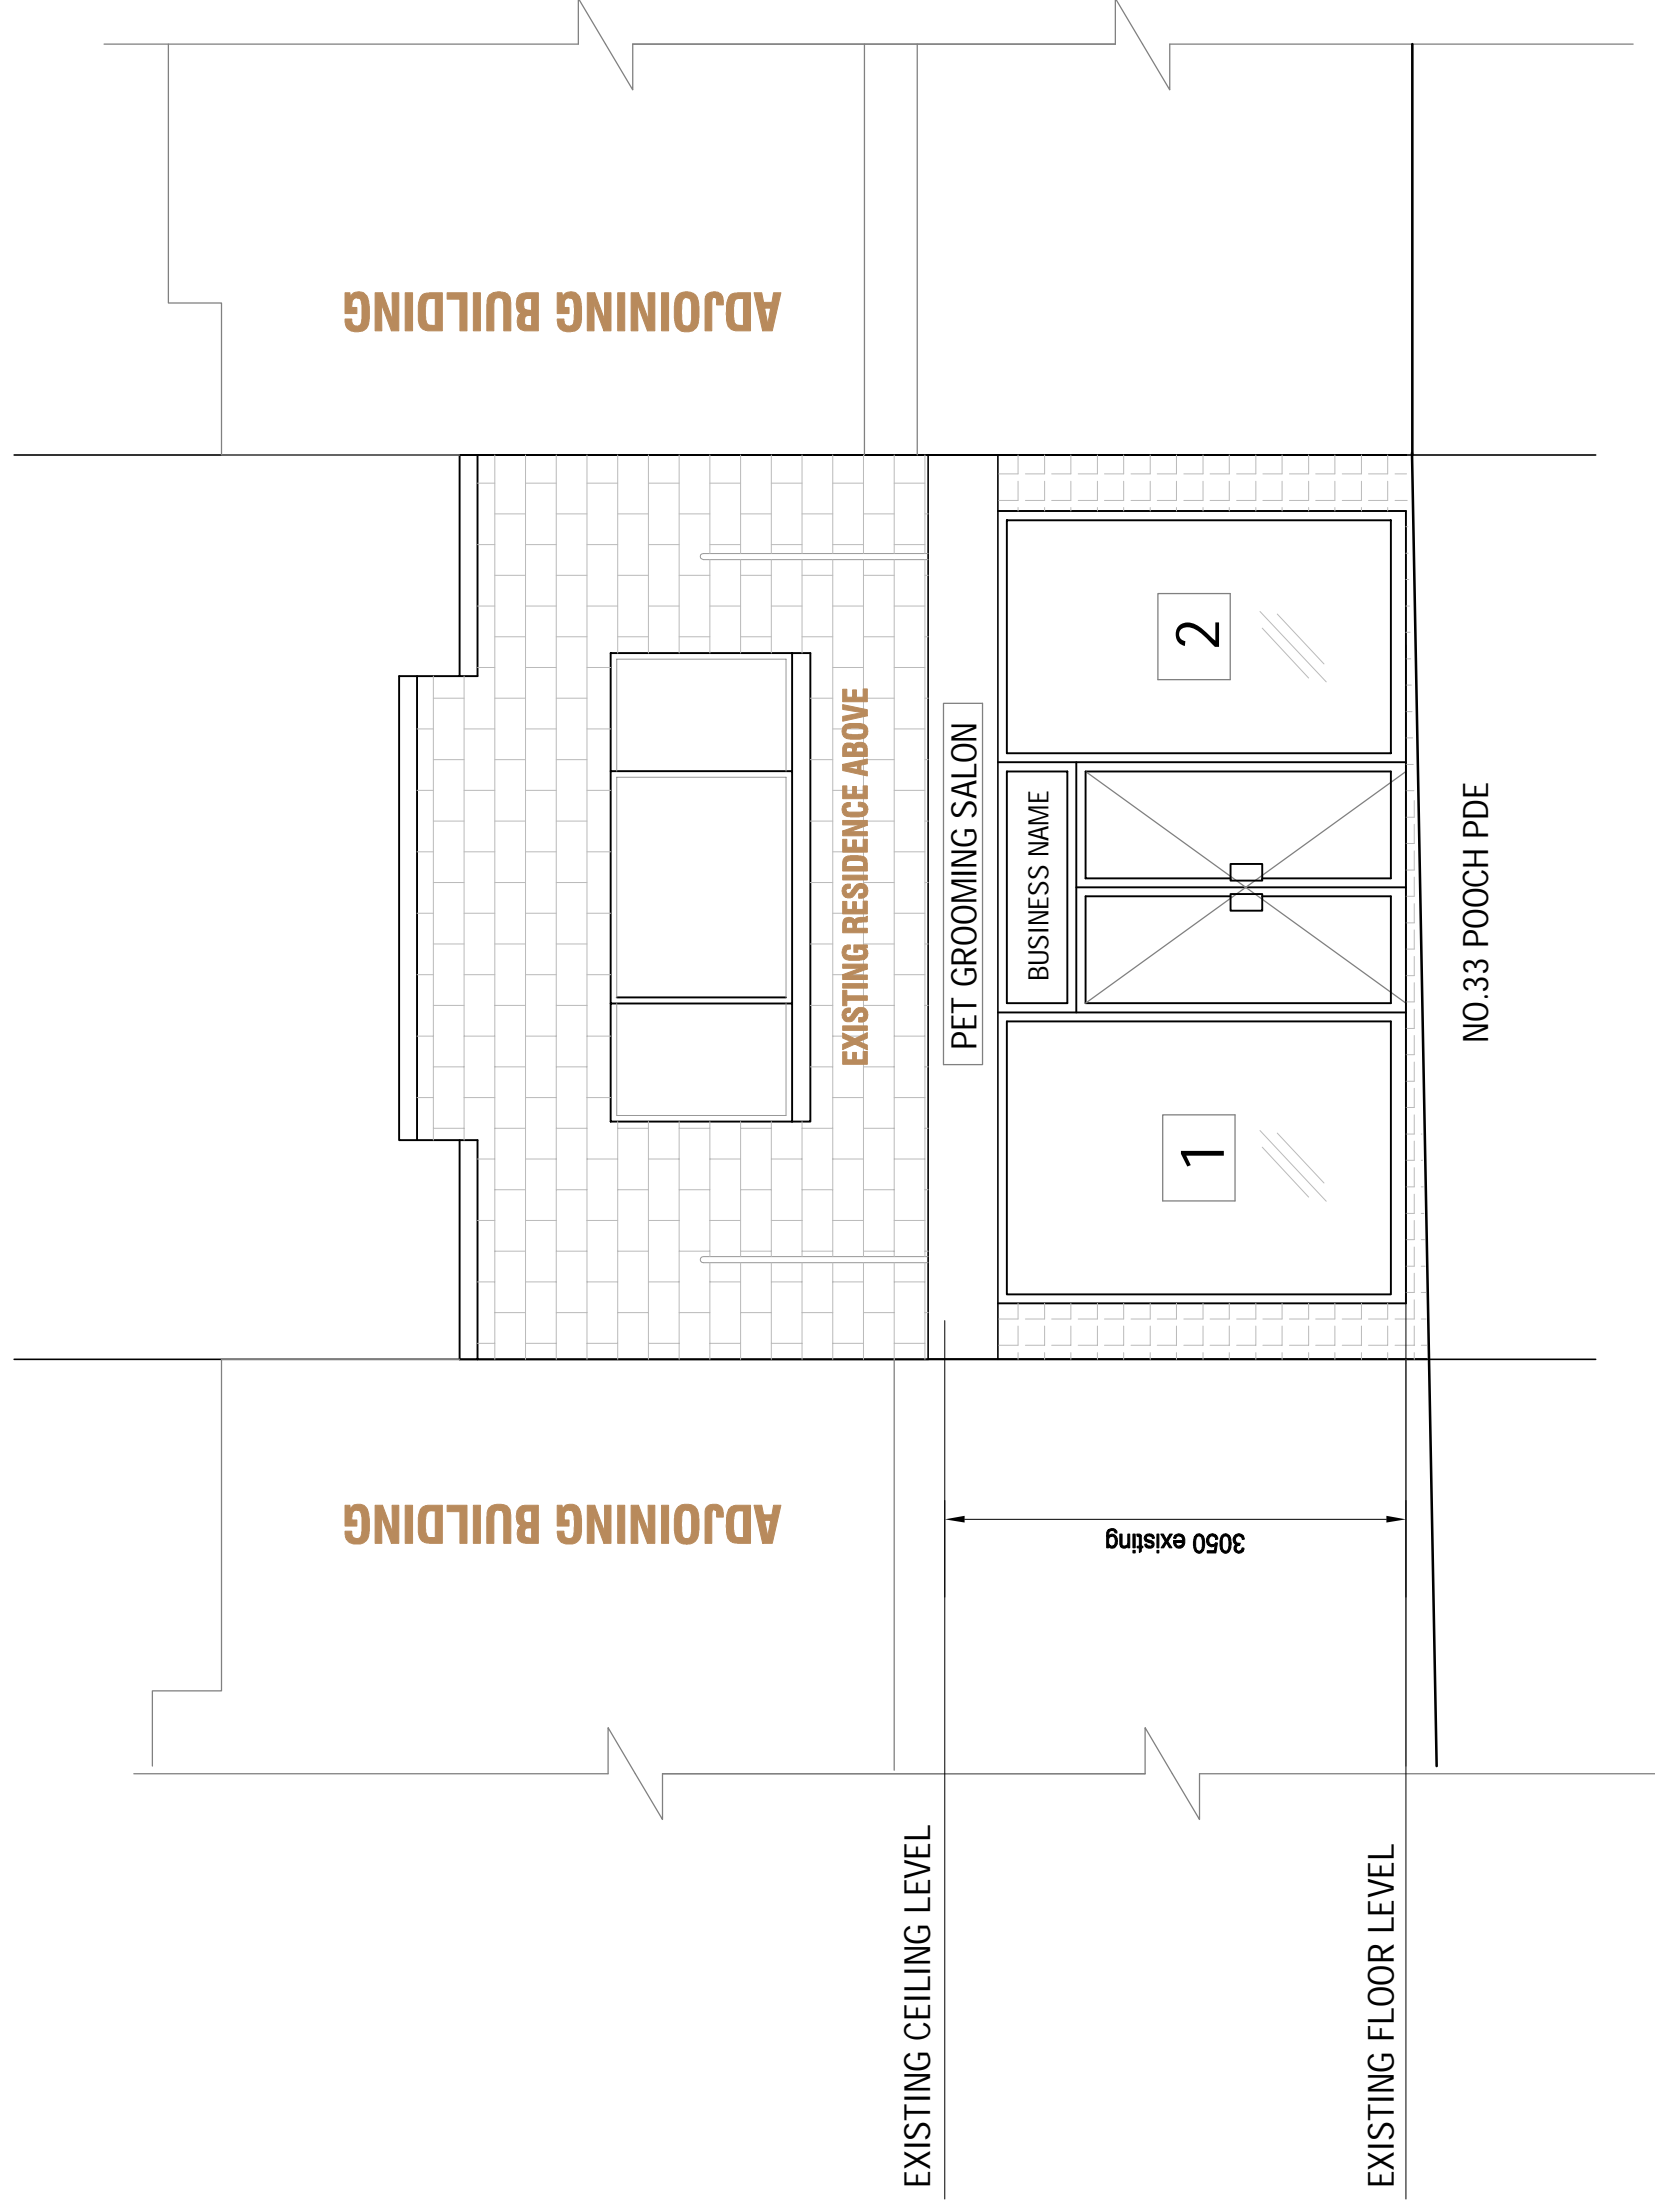

NO MORE THAN 50% OF GLASS SHOP FRONT AREA IS TO BE COVERED WITH PROPOSED SIGNAGE

EXISTING FRONT ELEVATION WITH PROPOSED PLACE FOR SIGNAGE

LEGEND:
WINDOW NO.1 - BUSINESS HOURS
WINDOW NO.2 - SERVICES

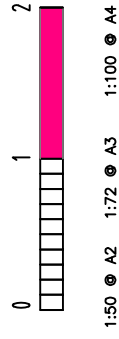

Rev	Description	By	Date
0	FOR REVIEW	S.T.	18.5.07

Drawn By



ADUP PTY. LTD.
Industrial Draughting & project management









2 Baker Street, Oatley NSW 2223 P.O. Box 6, Oatley NSW 2223
 Ph 9579 3604 Fax 9579 1604 Mob 0418 414243 Email adup@optushome.com.au

Principal
DOG GONE
 33 POUCH PDE
 BOGVILLE 2311
 Ph 0345 820 338 , 02 5843 2785

Project
PET CARE SALON
 33 POUCH PDE
 BOGVILLE 2311

Title
PROPOSED FLOOR PLAN

DATE 18.05.07 DRAWING NUMBER
 DRAWN ADUP D2194-2
 CHECKED M.C. SCALE 1:50 @ A2

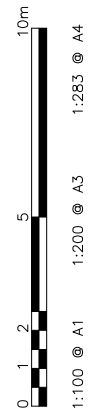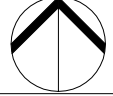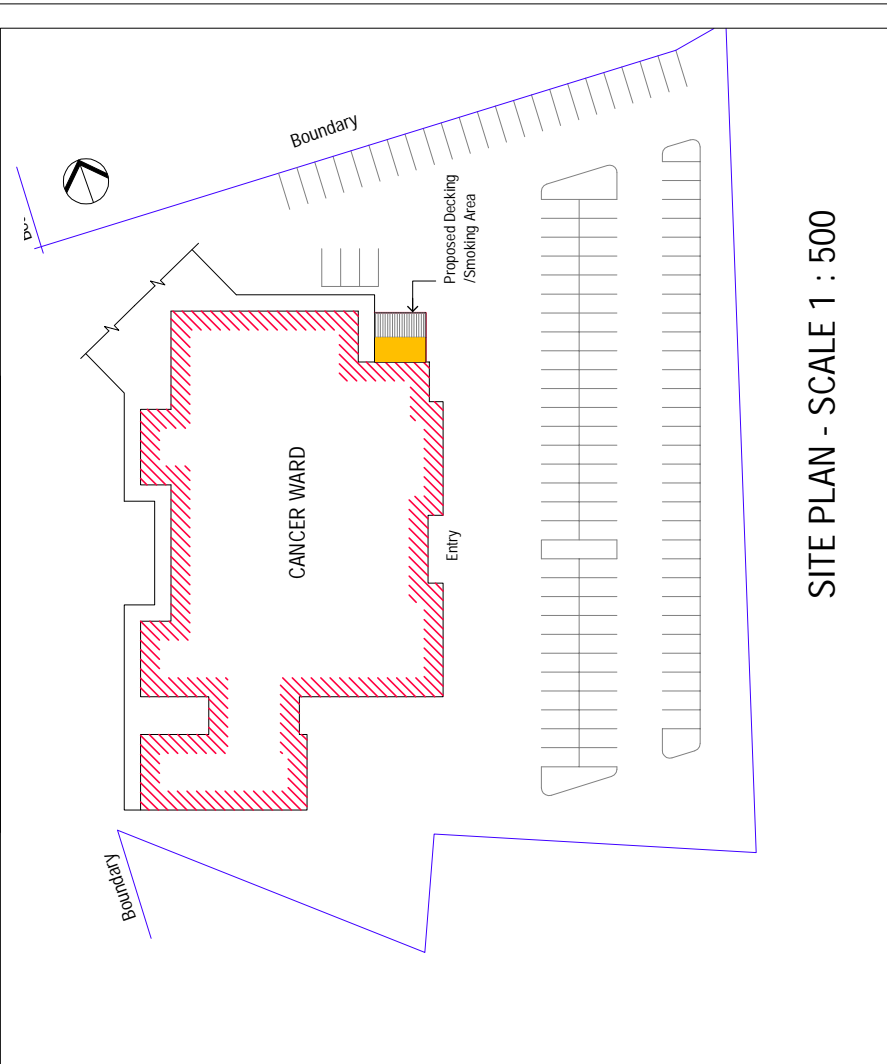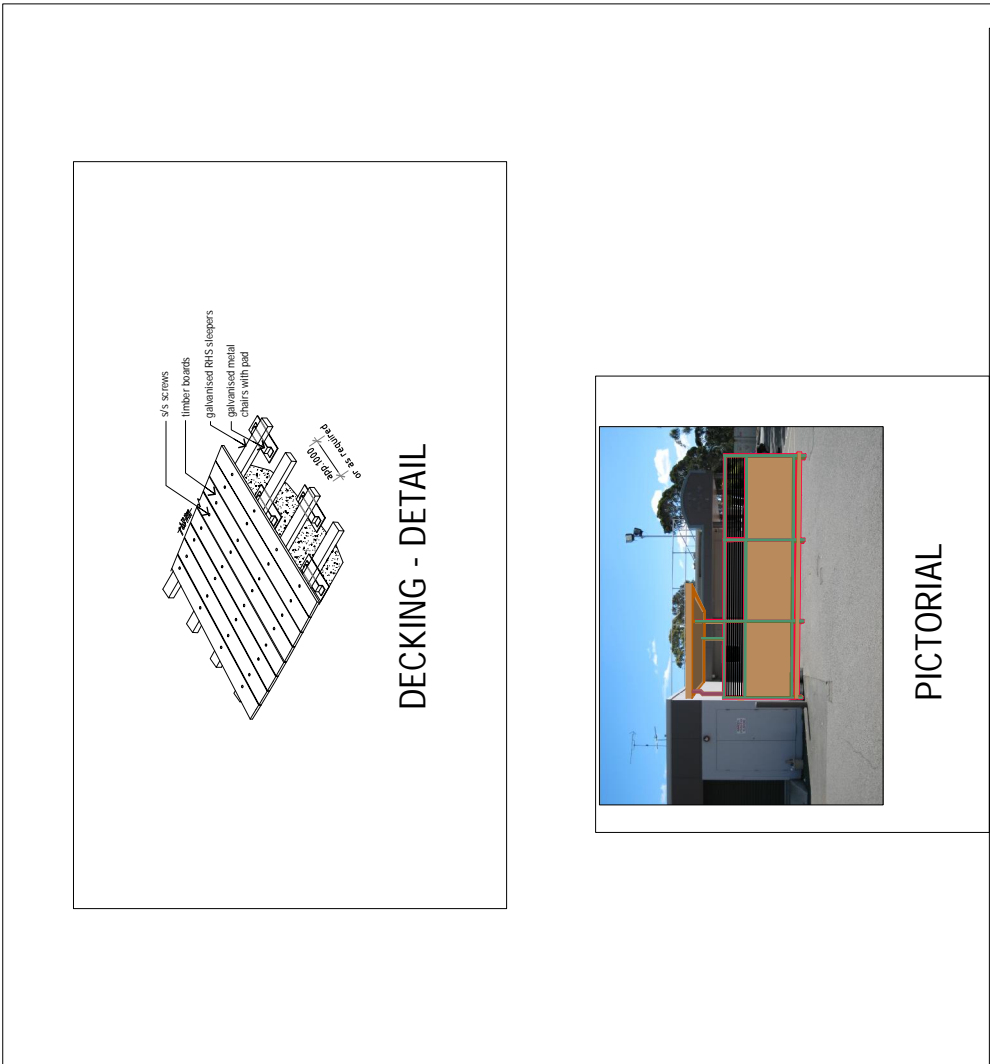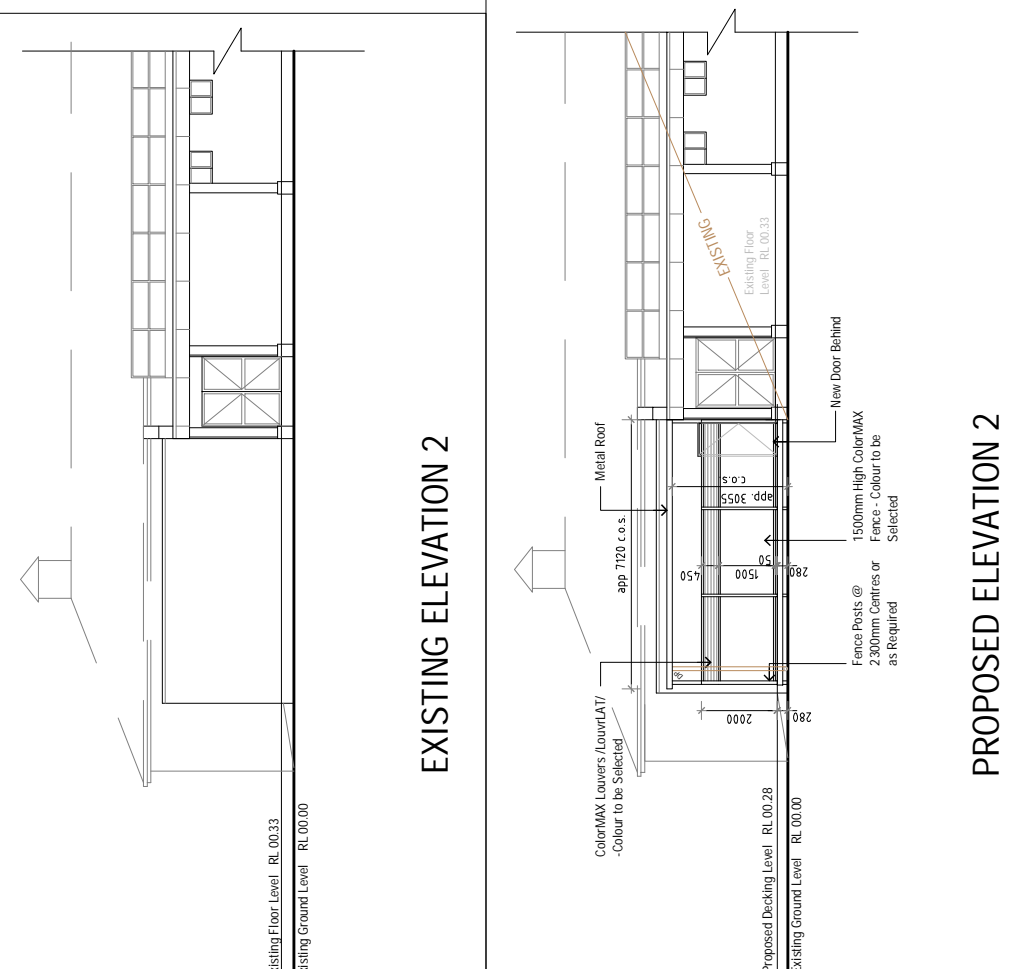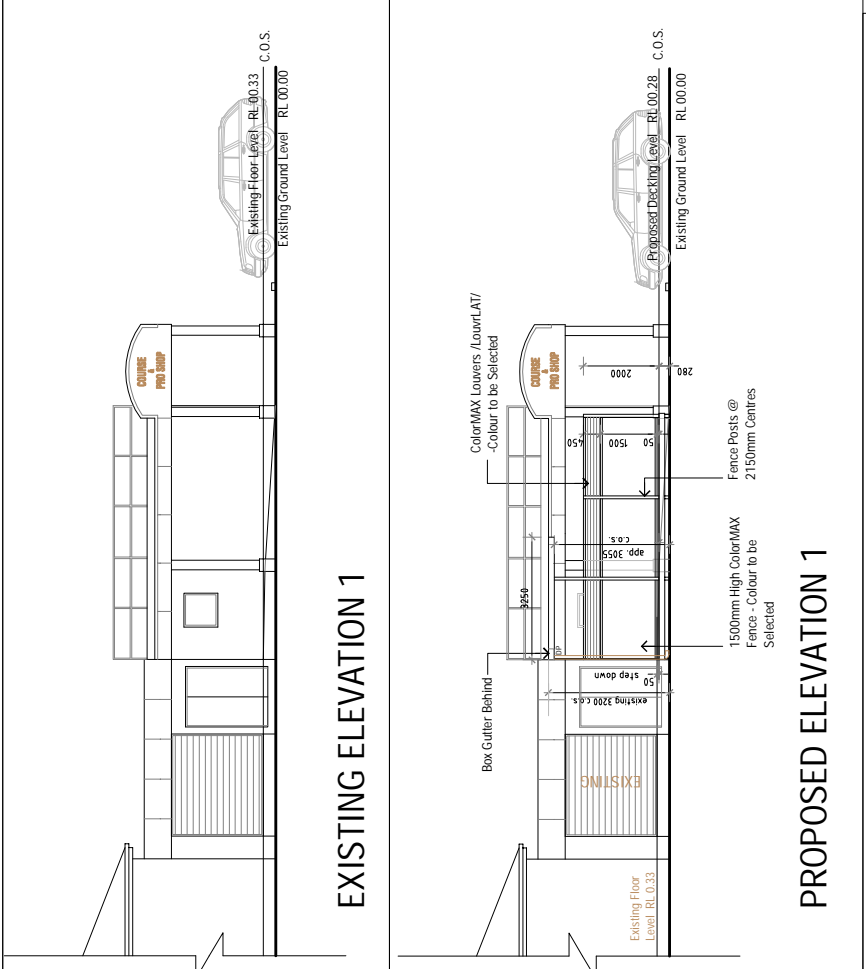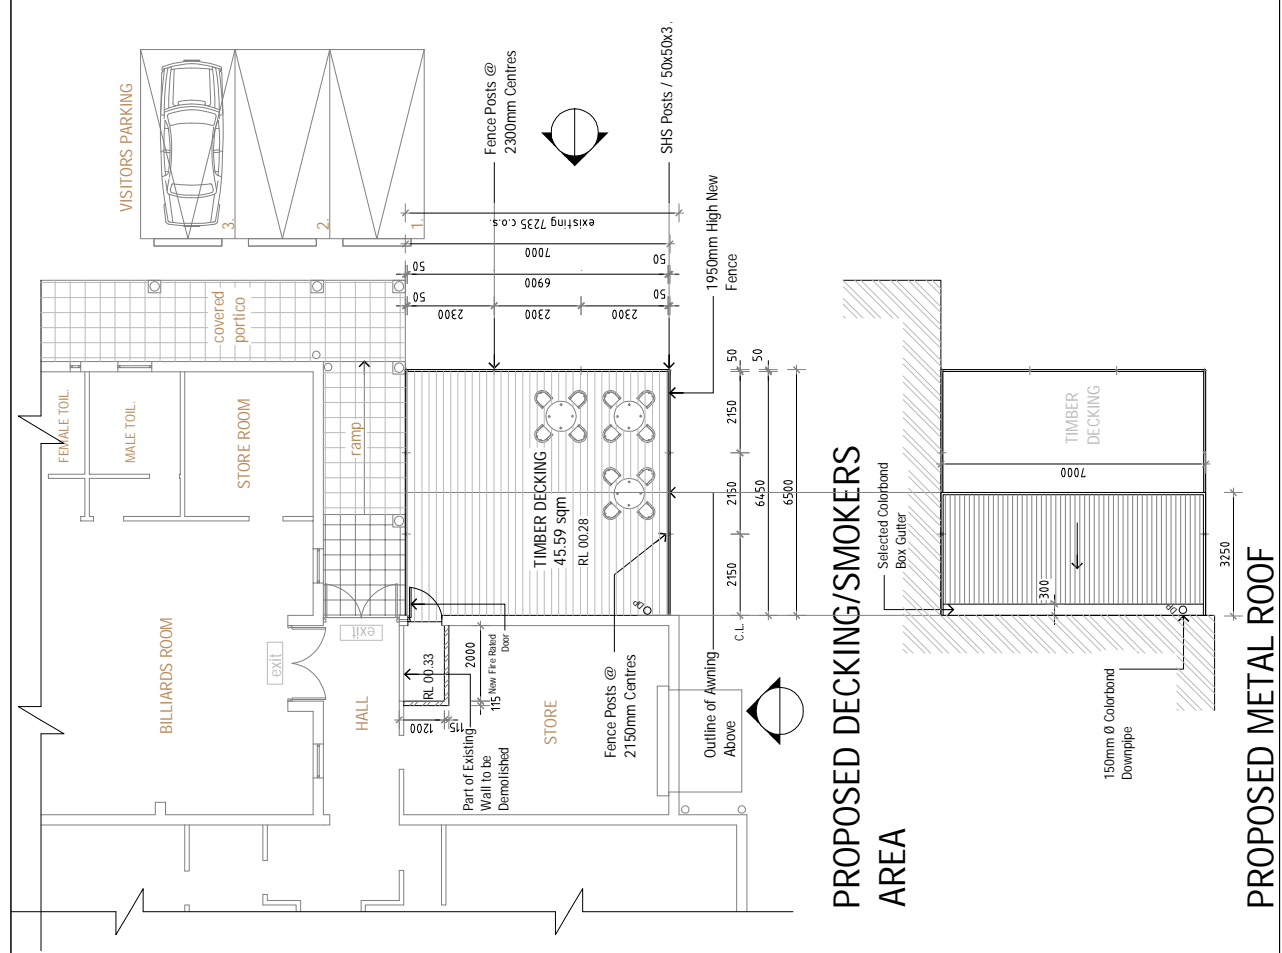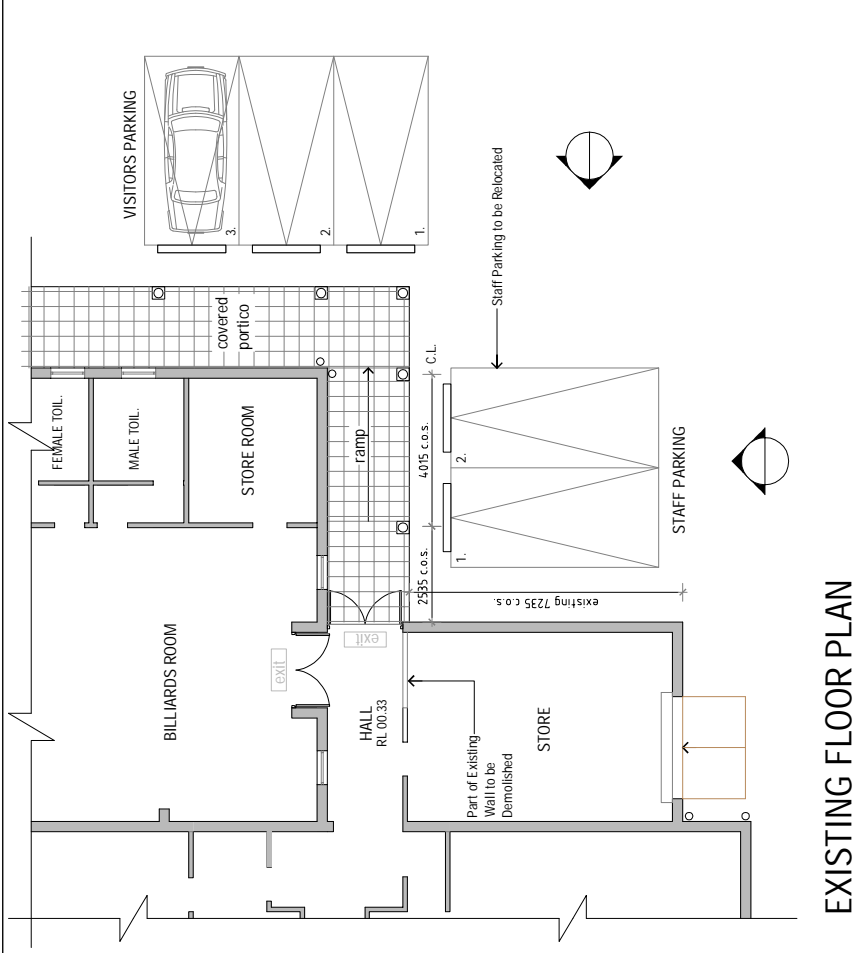

1:100 @ A1 1:200 @ A3 1:283 @ A4




Rev	Description	By	Date
B	FOR ISSUE	S.T.	10.10.07
A	FOR REVIEW	S.T.	24.09.07

Drawn By: **ADUP Pty Ltd**
 Project Draughting
 2 Baker Street, Ordley NSW 2233 P.O. Box 4, Ordley NSW 2233
 Ph: 02 8779 3604 Mob: 0418 414243
 Email: info@adup.com.au Web: www.adup.com.au

Project: **SMOKING AREA**

Title: **B**
 PROJECT NUMBER: **ADUP**
 DATE: **24.09.07**
 DRAWN BY: **S.T.**
 SCALE: **AS SHOWN**

COOK STREET

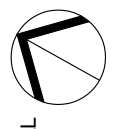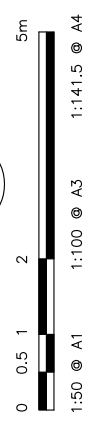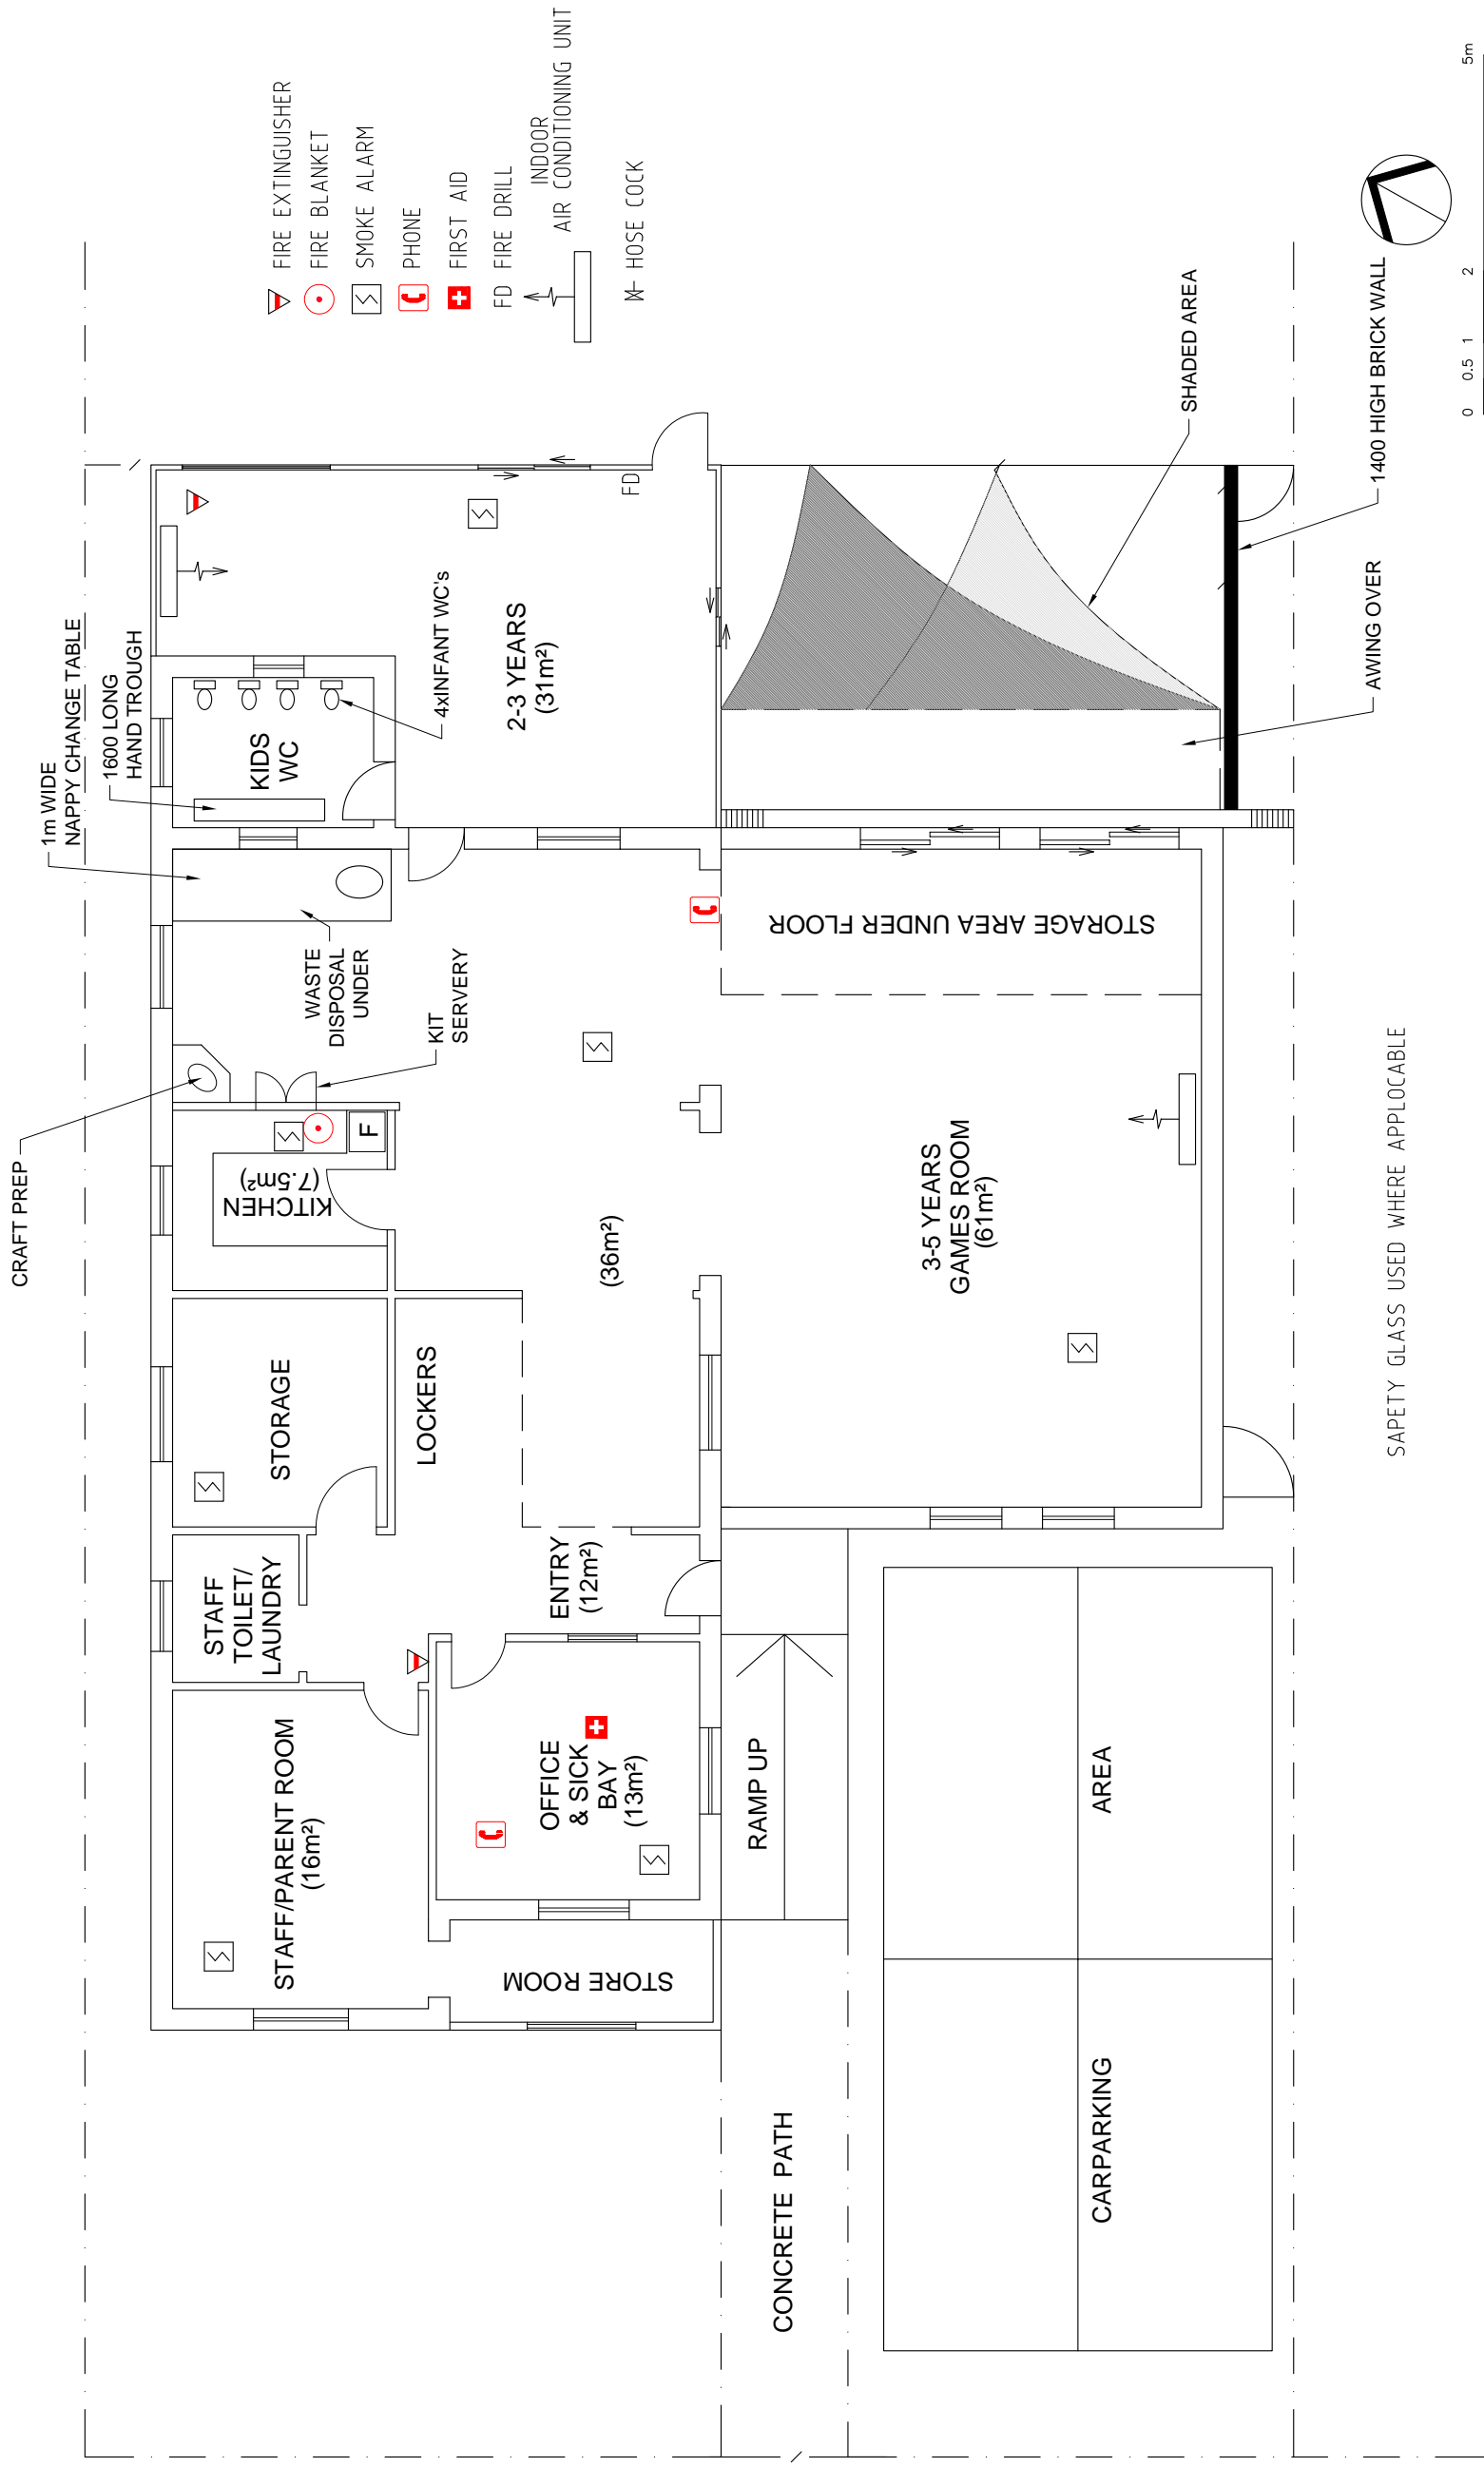

Rev	Description	By	Date
A	FOR ISSUE	X.X.	8.7.09

Drawn By
ADUP PTY. LTD.
 Project Drafting
 2 Baker Street, Oatley NSW 2223 P.O. Box 6, Oatley NSW 2223
 Ph 9579 3604 Fax 9579 1804 Mob 0418 414243
 Email cad@adup.com.au


Client
 COMPANY LOGO
 COMPANY DETAILS
 Company Address, Ph, Fax.

Project
2-5 YEAR OLD CHILD CARE CENTRE
34 COOK STREET
 XXXXX NSW 2000

Title
BUILDING PLAN
 DATE 8.7.09 DRAWN ADUP
 CKD JS
 SCALE 1:100
 DRAWING NUMBER
D1956-2 B

This plan conforms with the Dangerous Goods Act NSW 1975 and Aust Standard AS 1940-1993 Signed for Stephen Turner ADUP P/L 02 9579 3604

Date

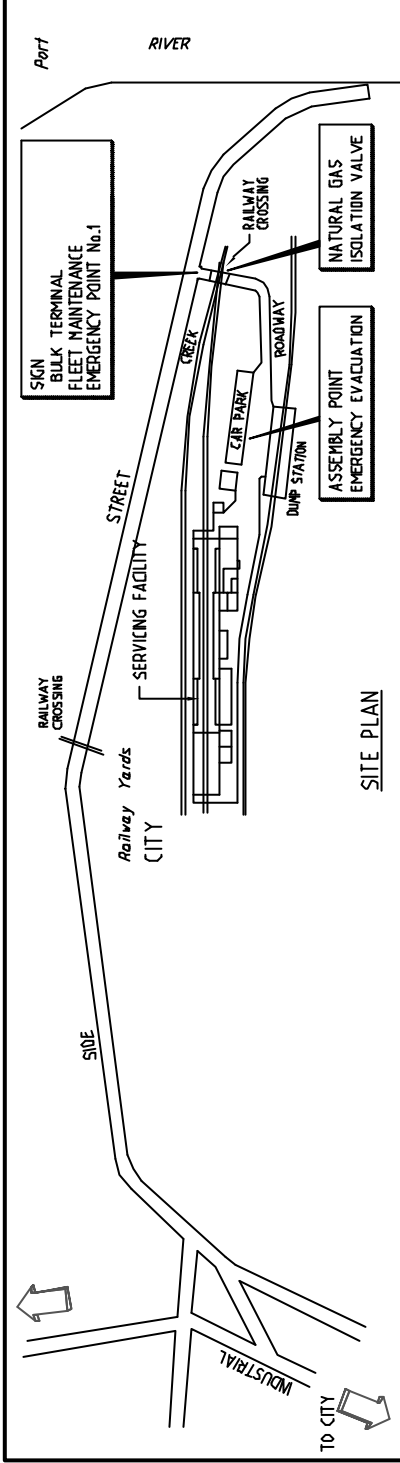

③ A/G TANK CLASS 3 C I 12kLit. TEMPORARY DIESEL STORAGE BUND VOL - 17 k Lit

① FLAMMABLE LIQUIDS CABINET CLASS 3 PG I 250litre MAX.

⑦ LOCKED CABINET RAIL SIGNALS CLASS 1-4.5 3kg MAX.


④ CYLINDER STORES (SEPARATE)
4a ACETYLENE - 30m³ MAX.
4b OXYGEN - 30m³ MAX.
4c LPG - 15kg MAX.

⑤ BATTERY STORE BUNDED & ROOFED CLASS 8 & III 500litre

④ BULK OIL & WATER TREATMENT TANKS BUNDED & ROOFED CLASS 3 C2 18.5kLit.

② STORE-WATER TREATMENT ADDITIVES PACKAGES CLASS 8 PG II 500litre MAX. BUND VOL. EXCEEDS 1250litre STORED ON BUNDED PALLETS

⑧ MINOR PACKAGE STORE DRY POOL CHLORINE TABLETS CLASS 5.1 PG II - 50 Kg MAX

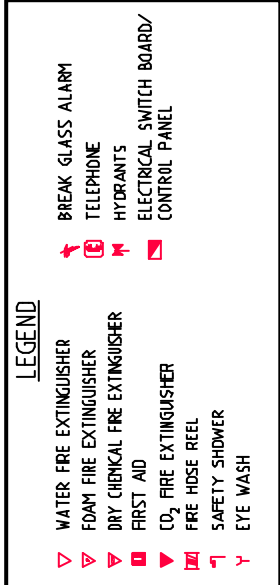

FIRST FLOOR DIAGRAM 1 SUPERVISORS OFFICE

LEGEND

- ▽ WATER FIRE EXTINGUISHER
- ▽ FOAM FIRE EXTINGUISHER
- ▽ DRY CHEMICAL FIRE EXTINGUISHER
- ▽ FIRST AID
- ▽ CO₂ FIRE EXTINGUISHER
- ▽ FIRE HOSE REEL
- ▽ SAFETY SHOWER
- ▽ EYE WASH
- ▽ BREAK GLASS ALARM
- ▽ TELEPHONE
- ▽ HYDRANTS
- ▽ ELECTRICAL SWITCH BOARD/ CONTROL PANEL

NO.	REVISION	BY	DATE
A	FOR ISSUE	ADUP	11.9.01
DRAWN P.5		DATE	31.1.01
CHECKED S.T		DATE	
ADUP P/L Industrial Drafting & project management 2 Baker Street, Sydney, NSW 2003 P.O. Box 8, Dicks, NSW 2223 Ph 8879 8404 Fax 878 1804 Mob 0419 412443 Email adup@ozemail.com.au			
COMPANY ILOGO COMPANY BRAND Company Address, Ph, Fax.		TITLE DANGEROUS GOODS PORT SERVICING FACILITIES OFF STREET DWG. NO. D571-1 REV. A	